



- Property Boundary:
- Vineyard Boundary:
- THP/Conversion Boundary:
- Existing Permanent Road:
- Existing Seasonal Road:
- Proposed Temporary Road:
- Proposed Permanent Road:
- Potential Landing:
- Comment Point:
- Powerline:

Fairfax Timberland Conversion
DWS Map

December 23, 2004

A - well 6 ft. from property line

B - well 20 ft. " " "


Class II watercourse:

Class III watercourse:

Pond:

T10N R13W MDB&M
Portions of Sections 17&18
Annapolis 7.5' USGS Quad

N

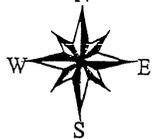

Scale 1:12000
1" = 1000 ft

*Ron Taruffer Asmt # 123-040-017-000
34175 Annapolis rd.
Tracy Anderson E-11021*

January 3, 2005

Jeff Longier
Registered Professional Forester #2593
North Coast Resource Management
P.O. Box 435
Calpella, CA 95418


RE: "Fairfax" THP

Mr. Longier,

I am responding to your letter dated December 23, 2004, received December 28, 2004.


The domestic water supply for the residence at 33700 Annapolis Road is located as I have shown by a circle (o) on the maps provided. Possible locations for intended additional well sites are shown by plus (+) signs.

I will appreciate being informed of the progress of this matter. Thank you.

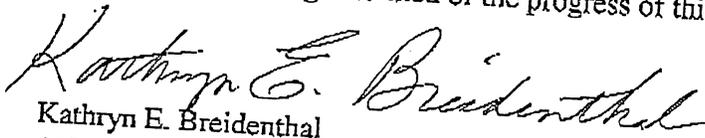


Kathryn E. Breidenthal
439 S. Grand Ave.
Pasadena, CA 91105

626-793-0706

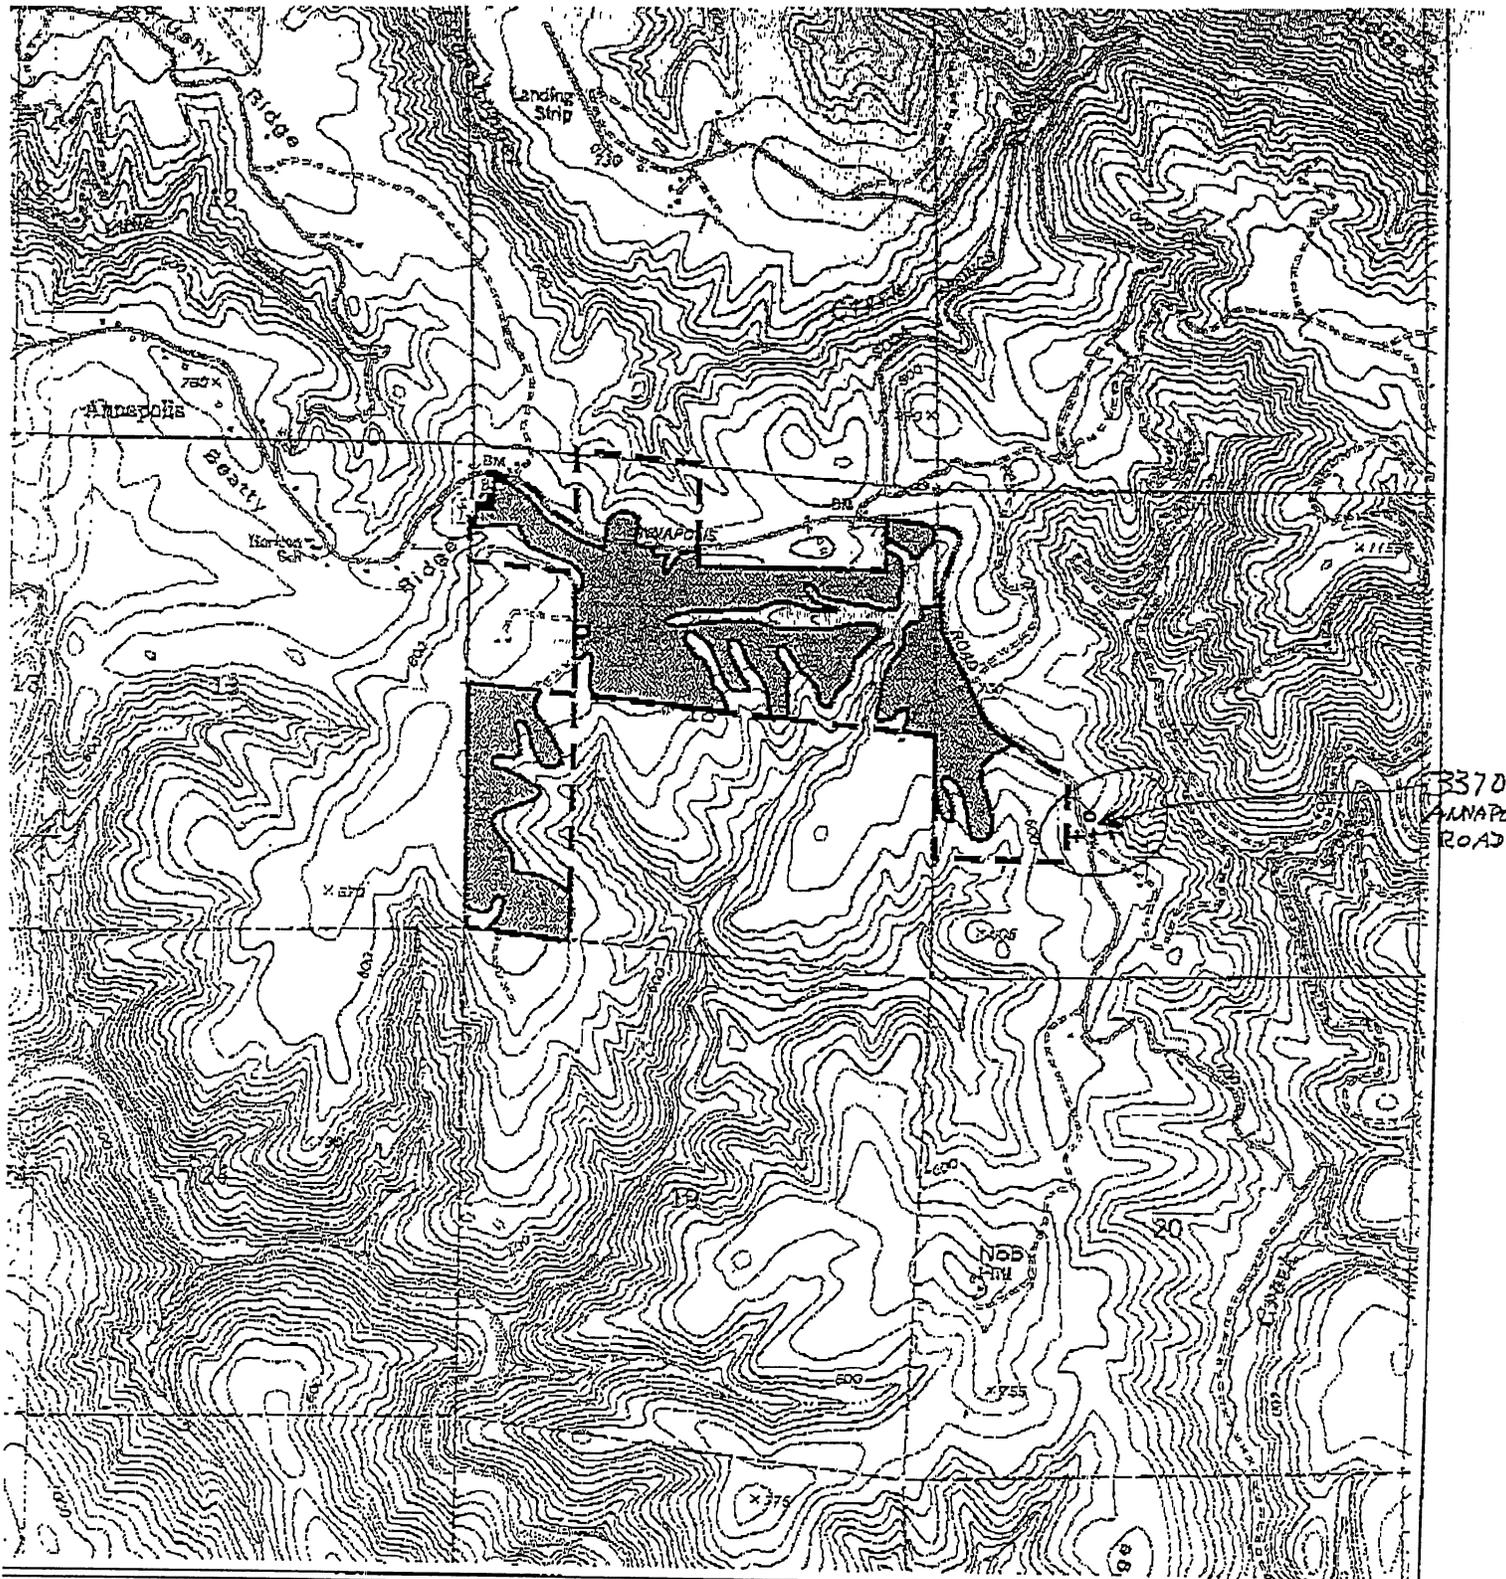

Fairfax Timberland Conversion
Vicinity Map


December 23, 2004

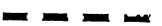Property Boundary: 
Project Area: 

T10N R13W MDB&M
Portions of Sections 17&18
Annapolis 7.5' USGS Quad

Scale 1:12000
1" = 1000 ft



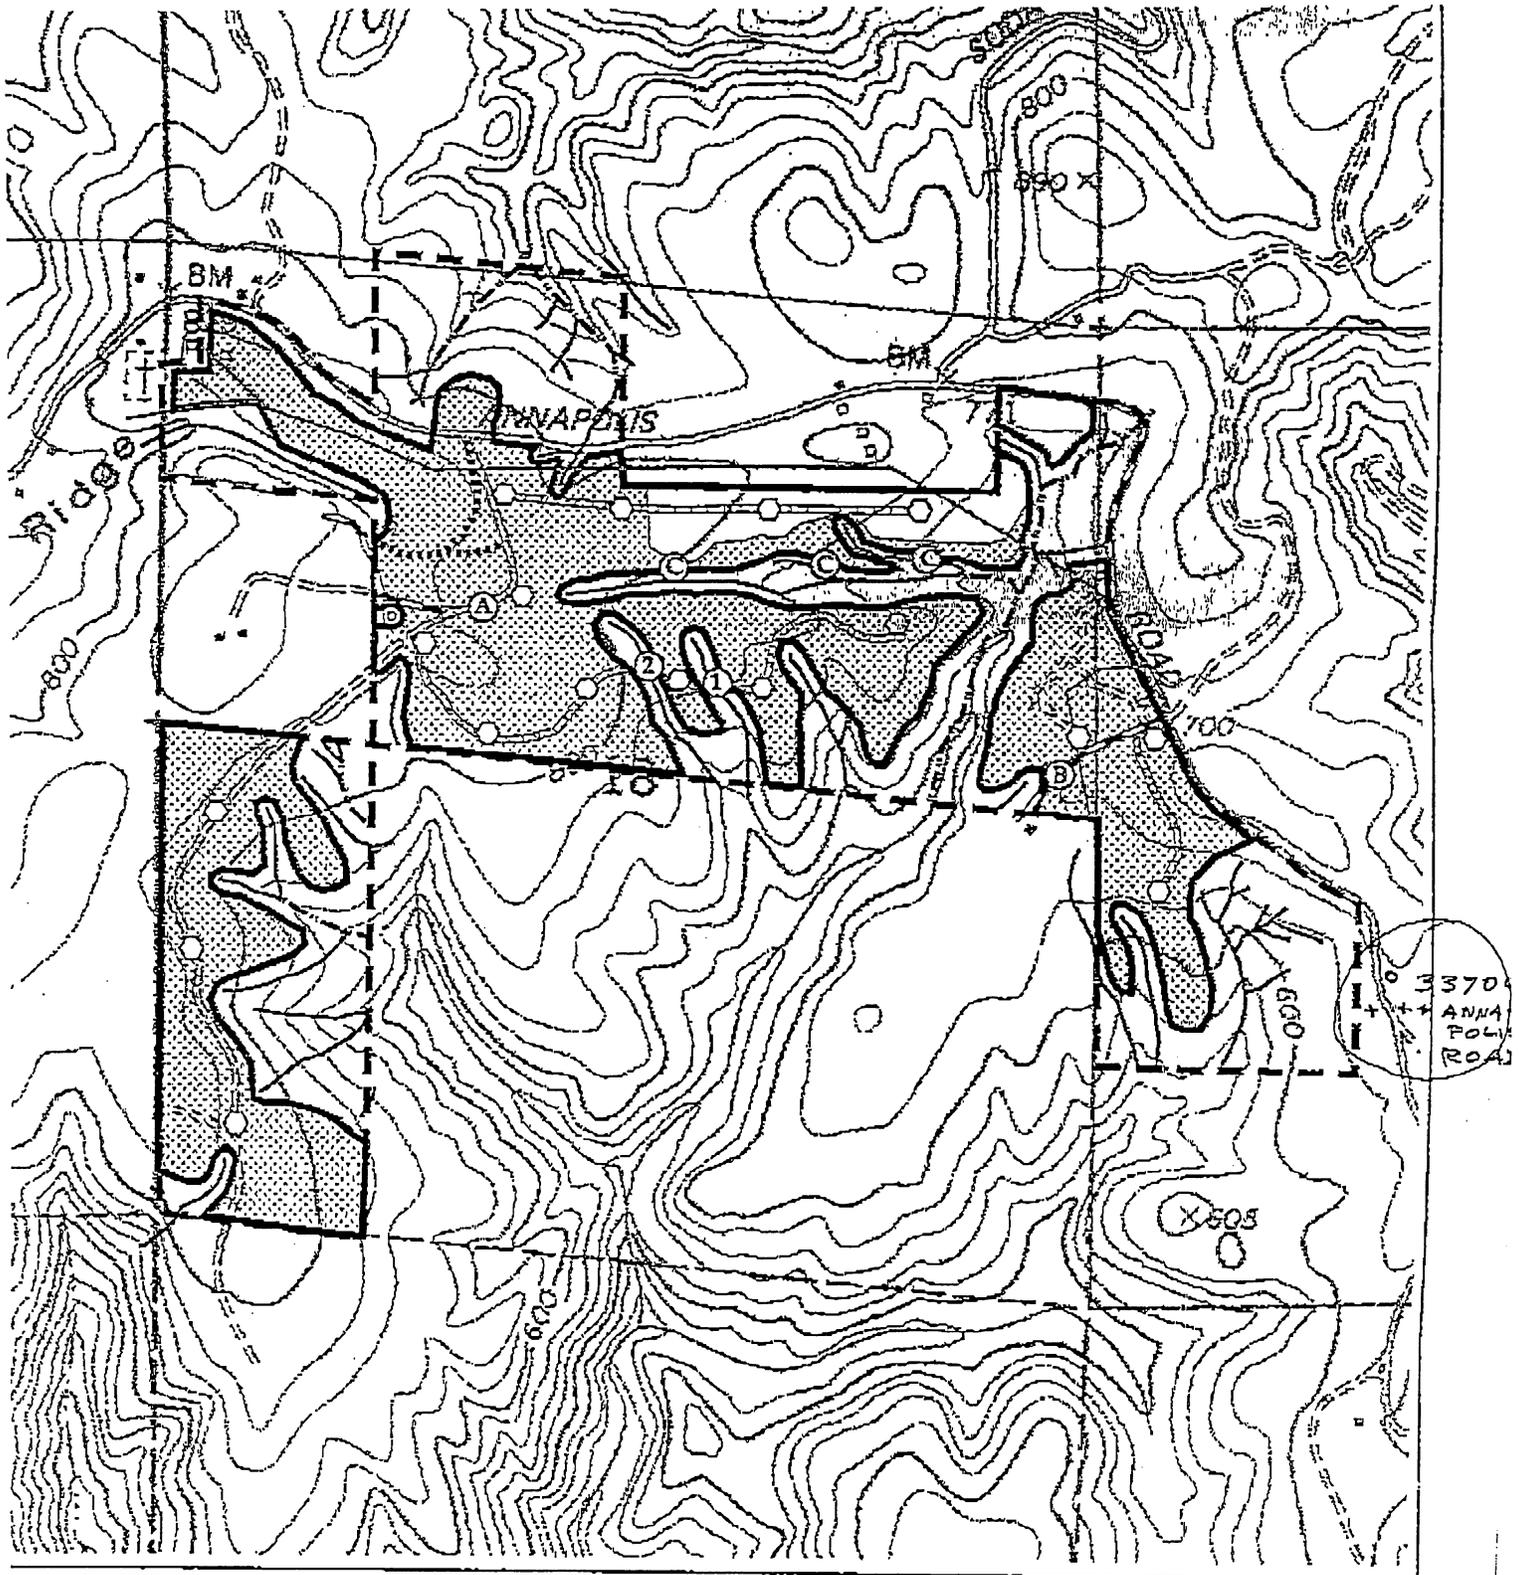

Property Boundary: - - - - -
 Vineyard Boundary: []
 HP/Conversion Boundary: []
 Existing Permanent Road: = = = = =
 Existing Seasonal Road: - - - - -
 Proposed Temporary Road: []
 Proposed Permanent Road: []
 Potential Landing: ○
 Comment Point: ○
 Powerline: []

Fairfax Timberland Conversion
DWS Map


December 23, 2004

Class II watercourse: []
 Class III watercourse: []
 Pond: ⊙

T10N R13W MDB&M
 Portions of Sections 17&18
 Annapolis 7.5' USGS Quad

Scale 1:12000
 1" = 1000 ft



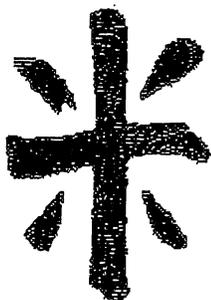

STARCROSS community

34500 Annapolis Road
Annapolis, California 95412
(707) 886-1919 • Fax (707) 886-1921
community@starcross.org

December 24, 2004

Mr. Jeff Longcrier
North Coast Resource Management

Fax: 707-485-3962


Dear Mr. Longcrier,

We have today received your letter concerning what you term the "Fairfax" THP, which would more accurately be call the Artesa THP, as the Fairfax family has nothing to do with this venture. We have previously submitted matters we believe should be considered in the EIR, which we assume you would bear in mind in preparing the THP. I am surprised that you are preparing the THP, because I was advised that this would not be done until after the EIR had been submitted and approved.

Nonetheless, in answer to your question, there are 3 wells on our property to the north of the Artesa property, all used for domestic water and irrigation as defined in your letter. We have marked the approximate location of these wells with an X and a circle on the two maps you have included, and which are faxed to you along with this letter.

Yours very truly,

Brother Tolbert McCarroll

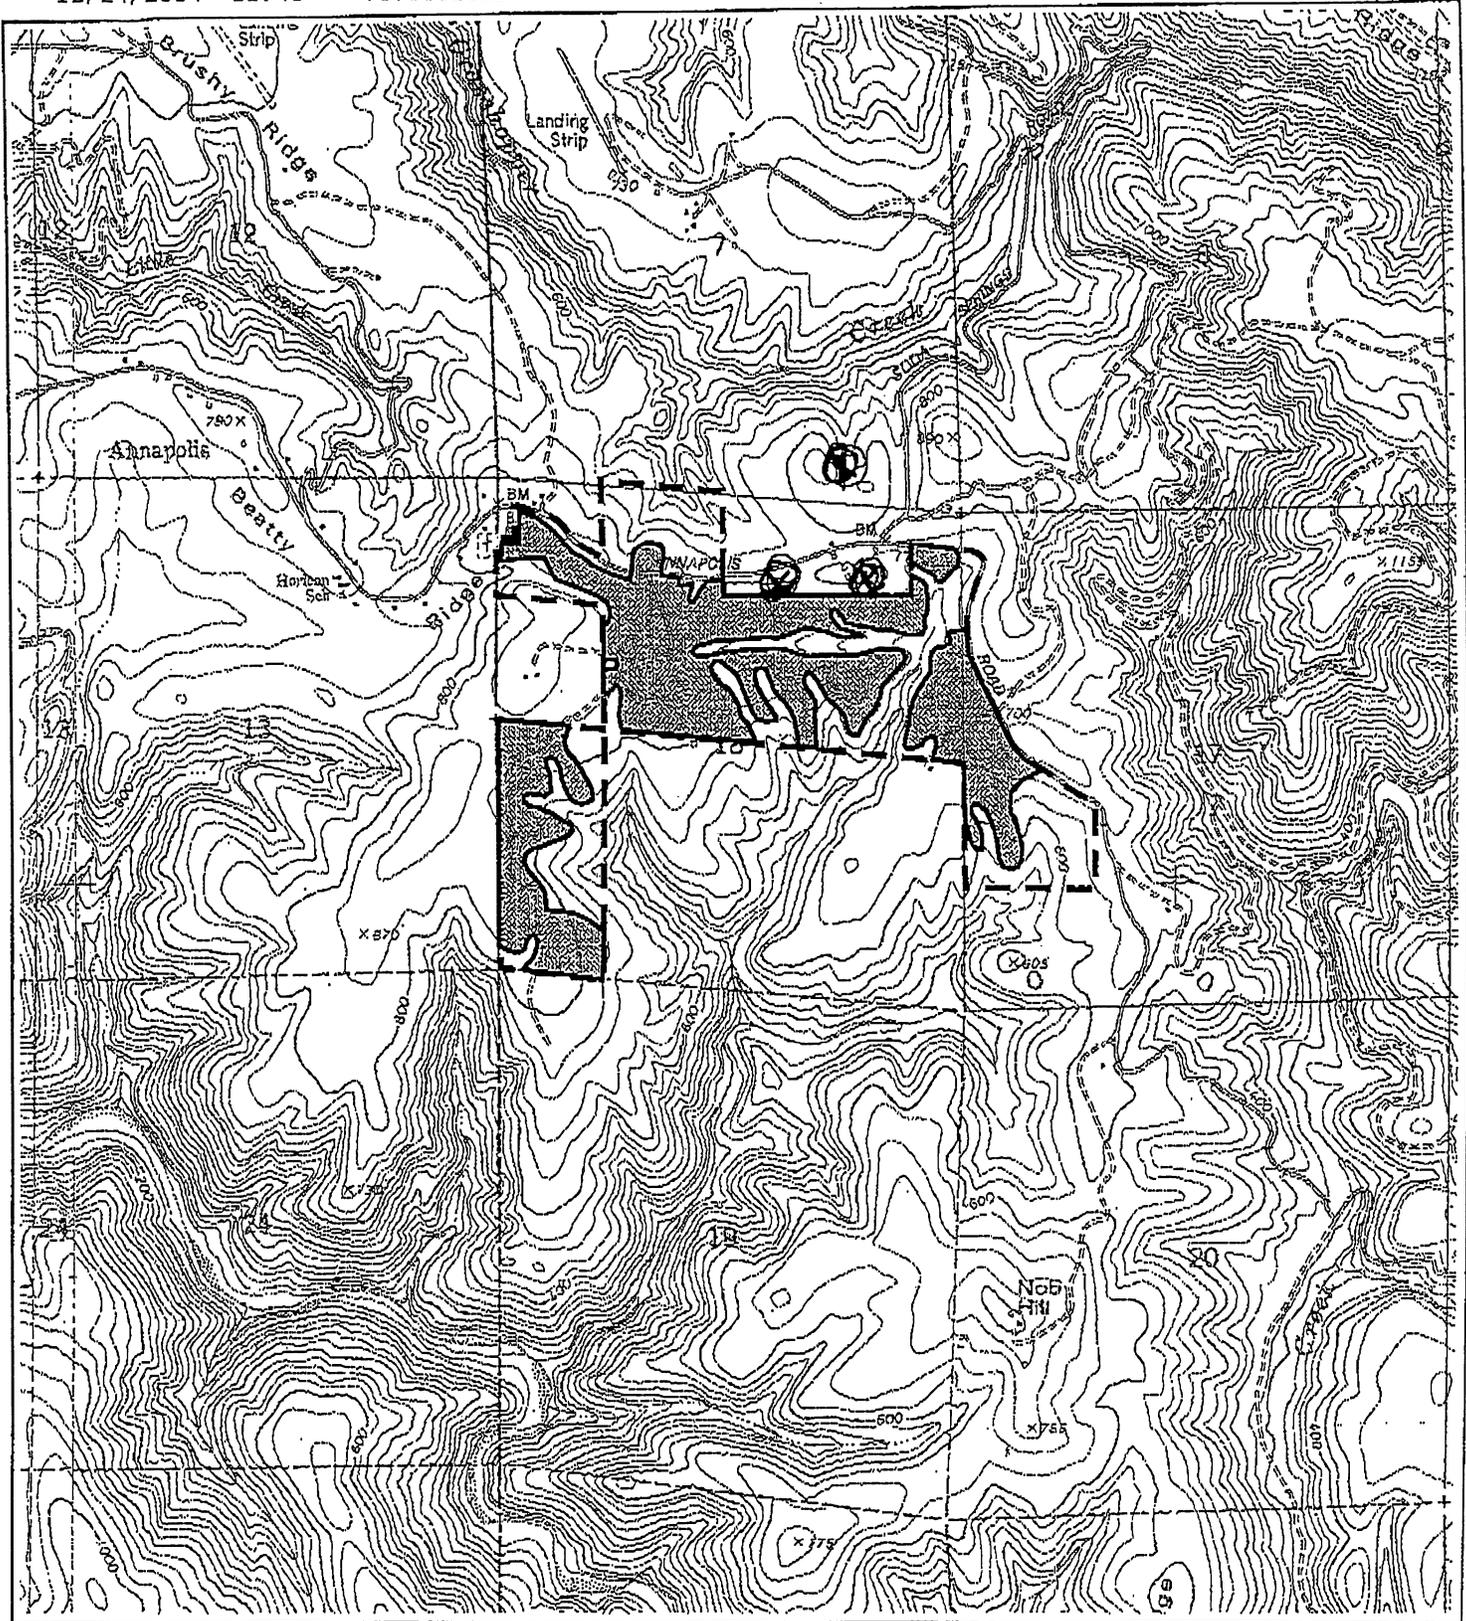

Fairfax Timberland Conversion
Vicinity Map

December 23, 2004


Property Boundary: - - - - -
Project Area: [Hatched Box]

STARCROSS

T10N R13W MDB&M
Portions of Sections 17&18
Annapolis 7.5' USGS Quad

Scale 1:12000
1" = 1000 ft



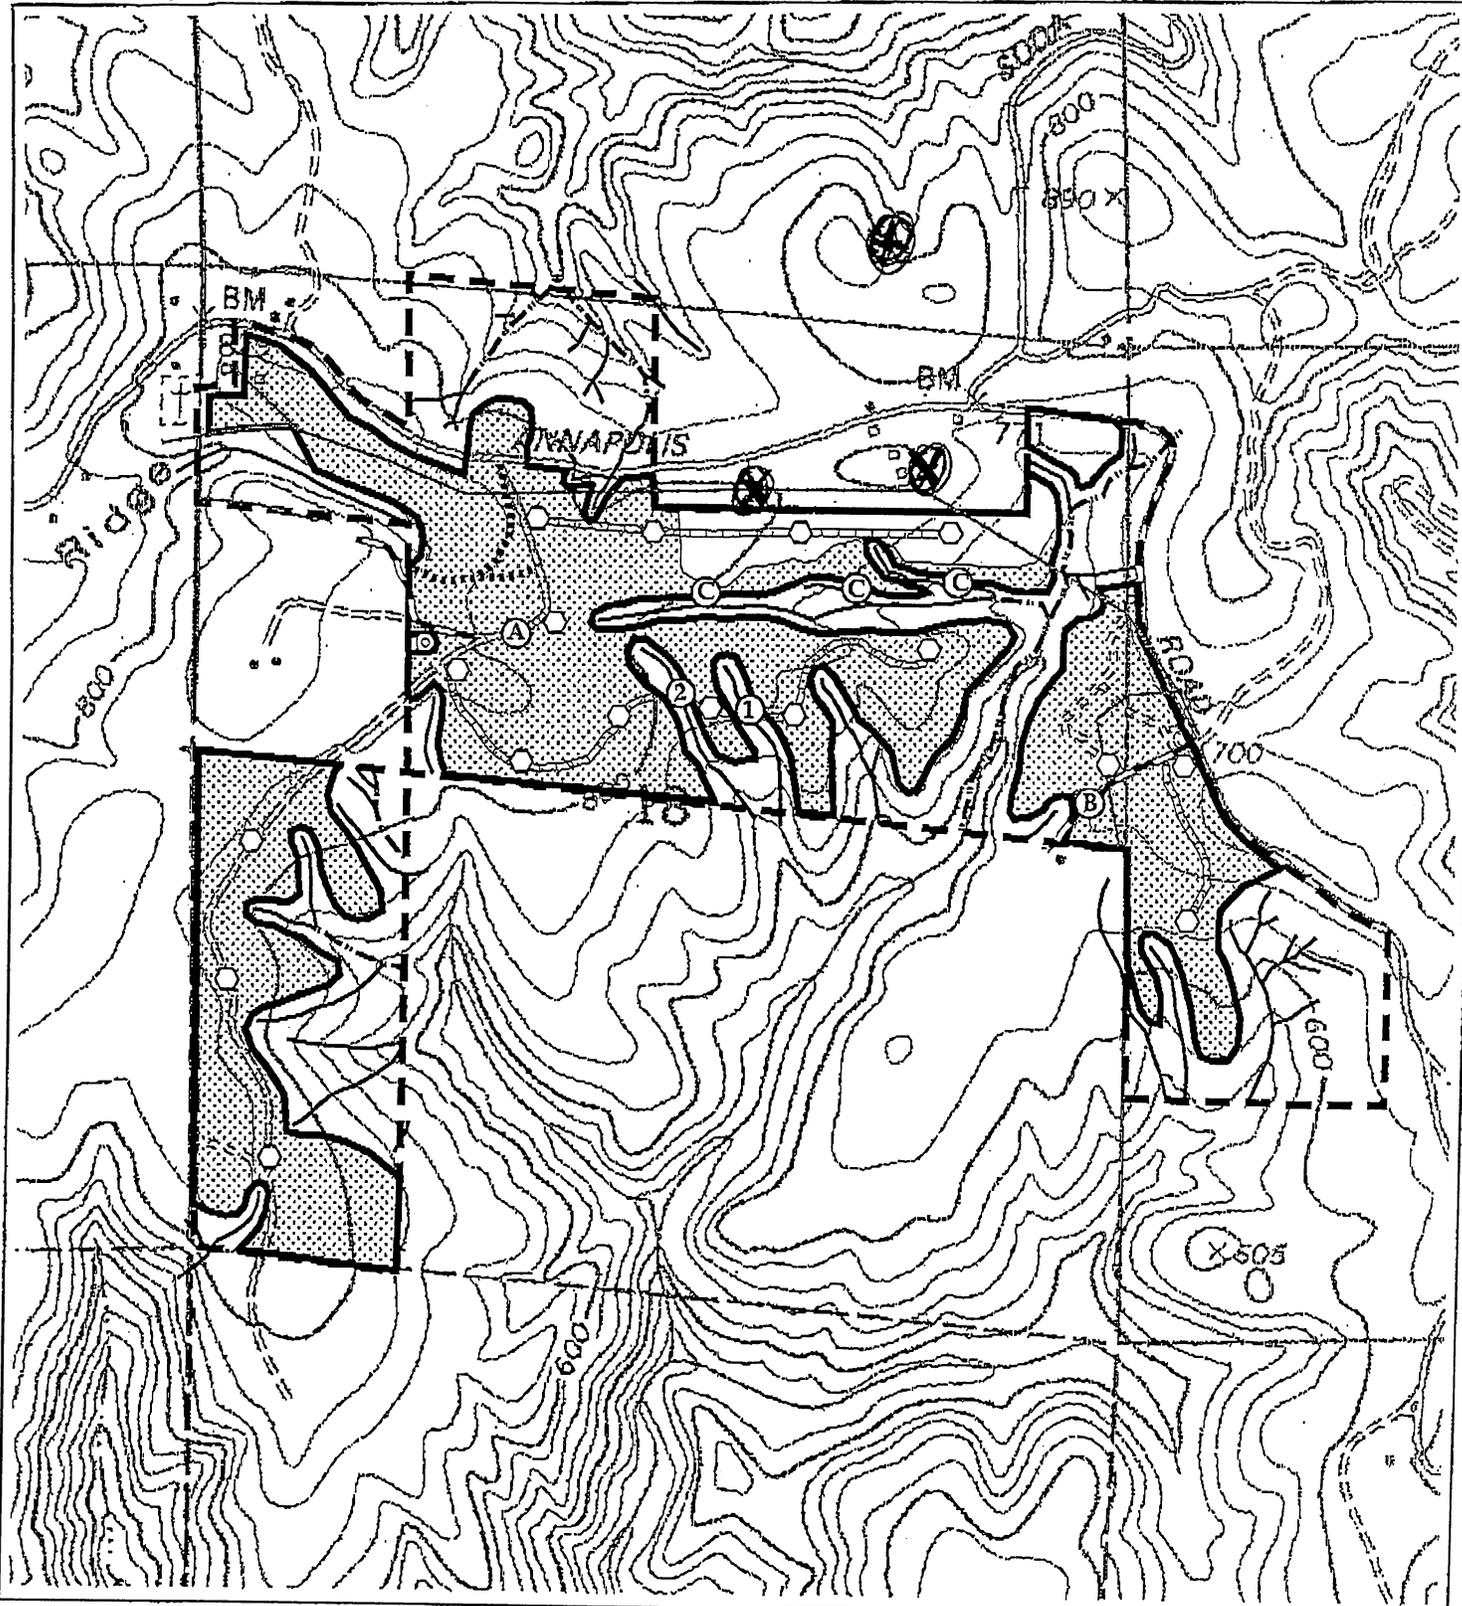

- Property Boundary: - - - - -
- Vineyard Boundary: _____
- THP/Conversion Boundary: [stippled box]
- Existing Permanent Road: _____
- Existing Seasonal Road: - - - - -
- Proposed Temporary Road: - - - - -
- Proposed Permanent Road: _____
- Potential Landing: ○
- Comment Point: ○
- Powerline: _____


Fairfax Timberland Conversion
 DWS Map
Starcruss

December 23, 2004

T10N R13W MDB&M
 Portions of Sections 17&18
 Annapolis 7.5' USGS Quad

- Class II watercourse: - - - - -
- Class III watercourse: _____
- Pond: ⊙

Scale 1:12000
 1" = 1000 ft

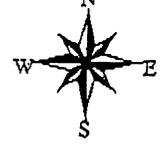



Annapolis Historical Society
40049 Annapolis Rd.
Stewarts Point, CA 95480


January 3, 2005

Jeff Longcrier, Registered Forester
North Coast Resource Management
P.O. Box 435
Calpella, CA 95418

Dear Sir;

There are no domestic water supplies located on the property,
parcel, owned by the Annapolis Historical Society.

Sincerely,

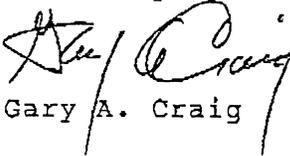

Gary A. Craig

For the Annapolis Historical Society.

Robin Joy Wellman
PO Box 6
Annapolis, CA. 95412
707-886-5306
robinjoy@mcn.org
847-4777

December 31, 2004

NCRM
Mr. Jeff Longcrier
PO Box 435
Calpella, CA. 95418

Dear Jeff Longcrier,


I am responding to the letter asking for information about domestic water supplies in the area adjacent or near to the THP for Artessa. I am submitting a copy of the map you gave me along with this letter.


First, I am concerned and surprised that the map that continues to be submitted is outdated as to my property and my housing. So, I am taking this opportunity to submit it correctly. I am also sending a copy to CDF for their files as many times I have pointed out this discrepancy. It is important for all records submitted to be accurate so as all parties involved may make informed decisions. Since you worked on my less than 3-acre conversion I am hoping you will recall my property and the location of houses and wells. The houses listed on your map on my property do not exist. They were demolished years ago. There are three wells not noted on my property and I have noted them in blue on the map you submitted to me.

I would also like to note the creeks you mention with no names. The one seasonal creek does have a name that is used by many locals. The winter creek behind my property is called "Red Fern Creek". This creek bed flows during rain season and after rain season continues to have wet and damp areas into summer. The ground water from the creek is water that feeds my water well and several wells (at least 6) downstream. This creek bed is very important for this water source for my household and several other households whether or not they are adjacent to the plan or within the legal 1000 feet. Water had no boundaries as you know. The affect of changing this watercourse may have impacts on these water sources.

Please feel free to contact me. I have also left a voice mail on 12/31/04 at your office.

Sincerely,
Robin Joy Wellman

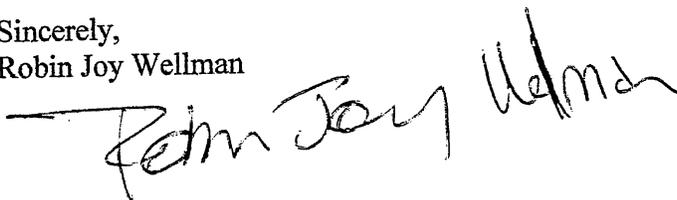

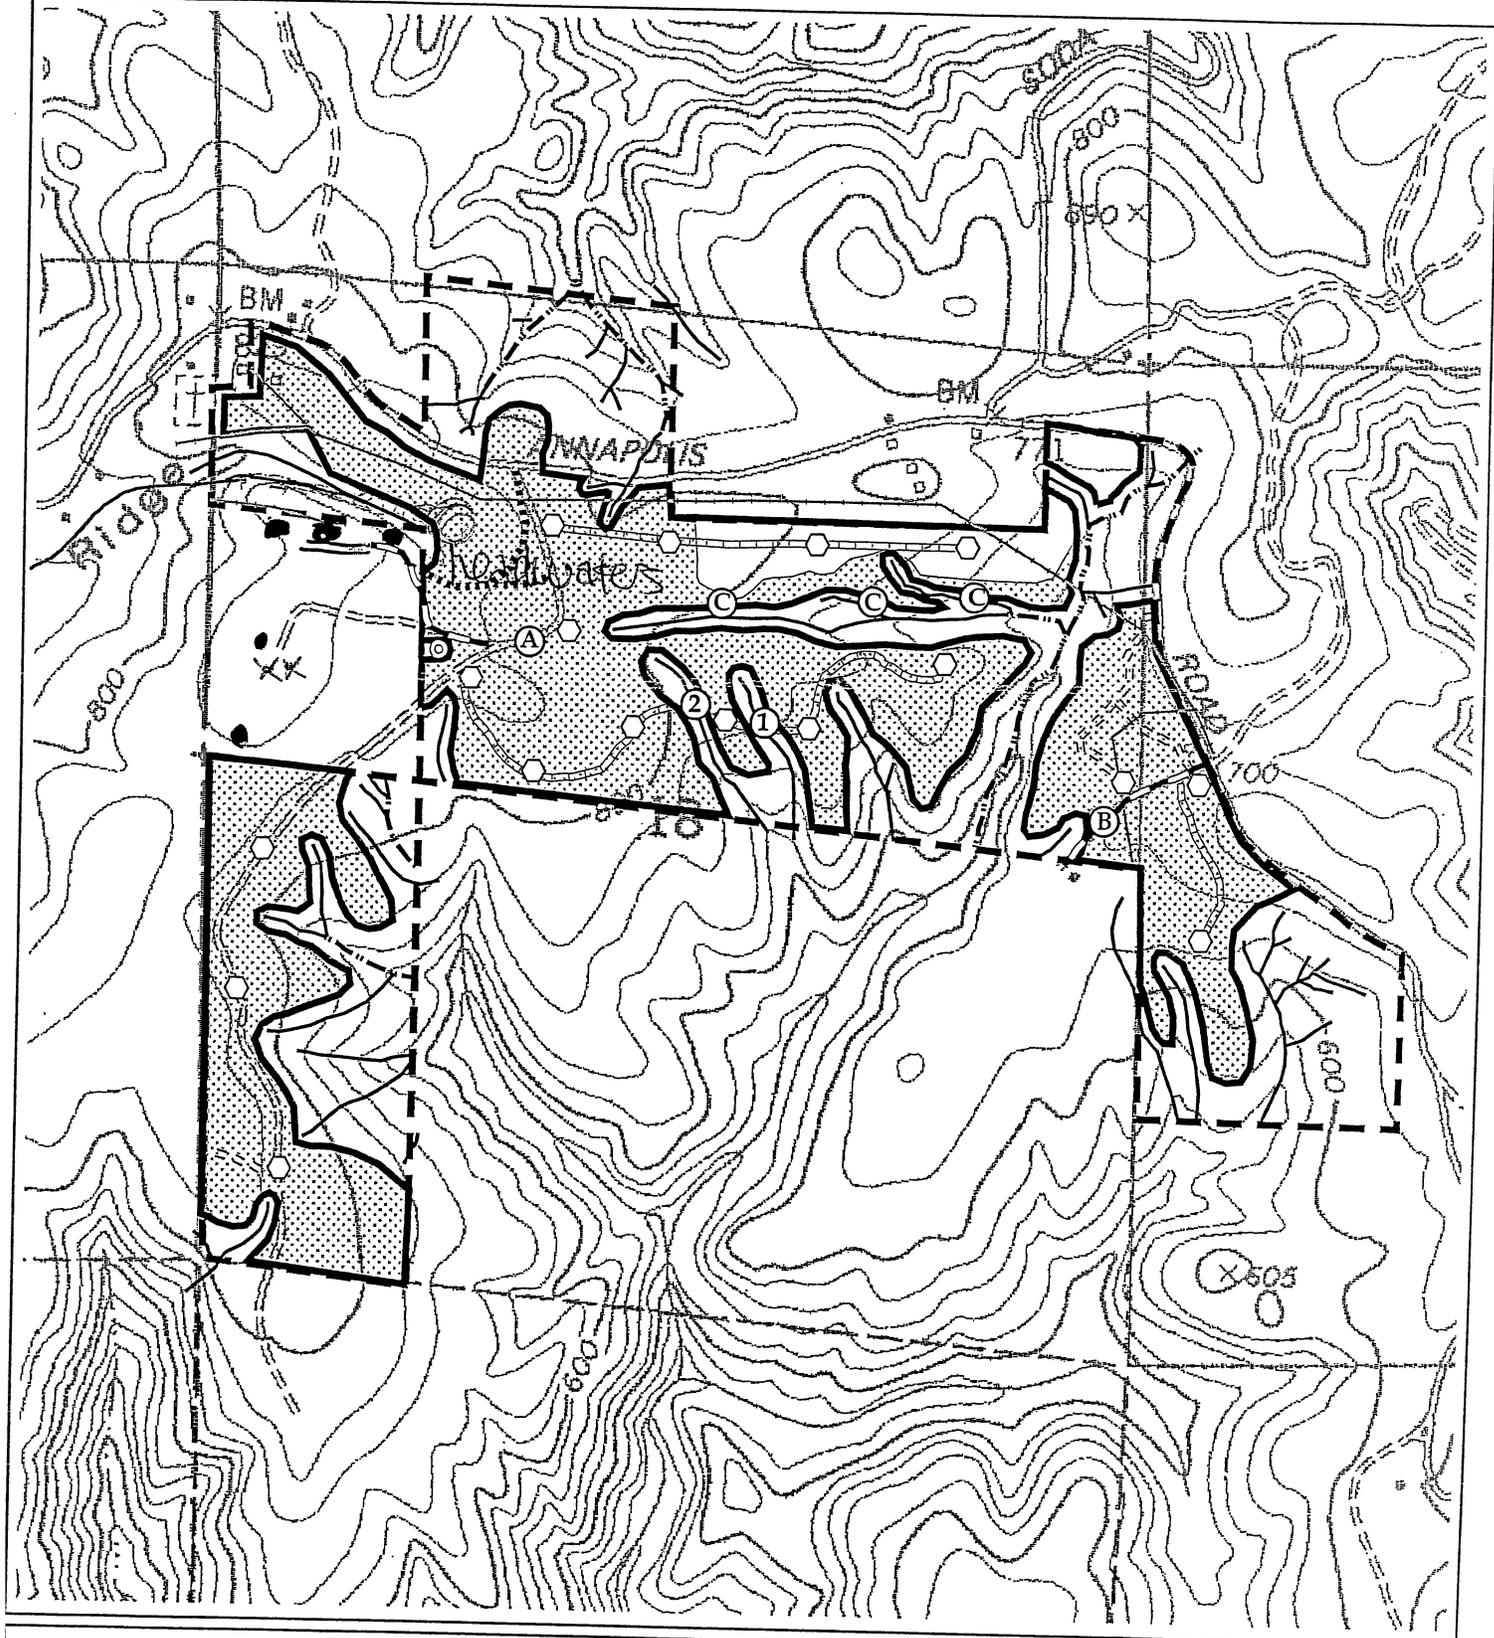

- Property Boundary: - - - - -
- Vineyard Boundary: [Solid Line]
- THP/Conversion Boundary: [Stippled Area]
- Existing Permanent Road: = = = = =
- Existing Seasonal Road: - - - - -
- Proposed Temporary Road: [Dashed Line]
- Proposed Permanent Road: [Dotted Line]
- Potential Landing: ○
- Comment Point: ○
- Powerline: ———

Fairfax Timberland Conversion
DWS Map


- house / barn
- × do not exist.
- water wells
- Class II watercourse: - - - - -
- Class III watercourse: ———
- Pond: ○

→ Red Fern Creek
feeds my water well.

December 23, 2004

T10N R13W MDB&M
Portions of Sections 17&18
Annapolis 7.5' USGS Quad

Scale 1:12000
1" = 1000 ft

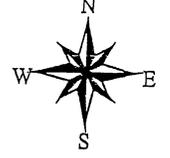

Jan, 01, 2005

Jeff Longcrier
Registered Professional Forester #2593
P.O. Box 435 Calpella CA 95418


Dear Sir,

Enclosed is the response to your request for the location of domestic water supplies in the proximity of the Artesa THP/ conversion in Annapolis CA. The red star on the enclosed map is the sight of the spring from which we have been extracting domestic water for the past 30 years.

Sincerely: 

Jamie Hall
34910 Annapolis Rd
Annapolis CA. 95412
707-886-5321
AP# 123-040-18-0

DOMESTIC WATER SOURCE
 FOR JAMIE + KATHY HALL
 AP# 123-040-18-0

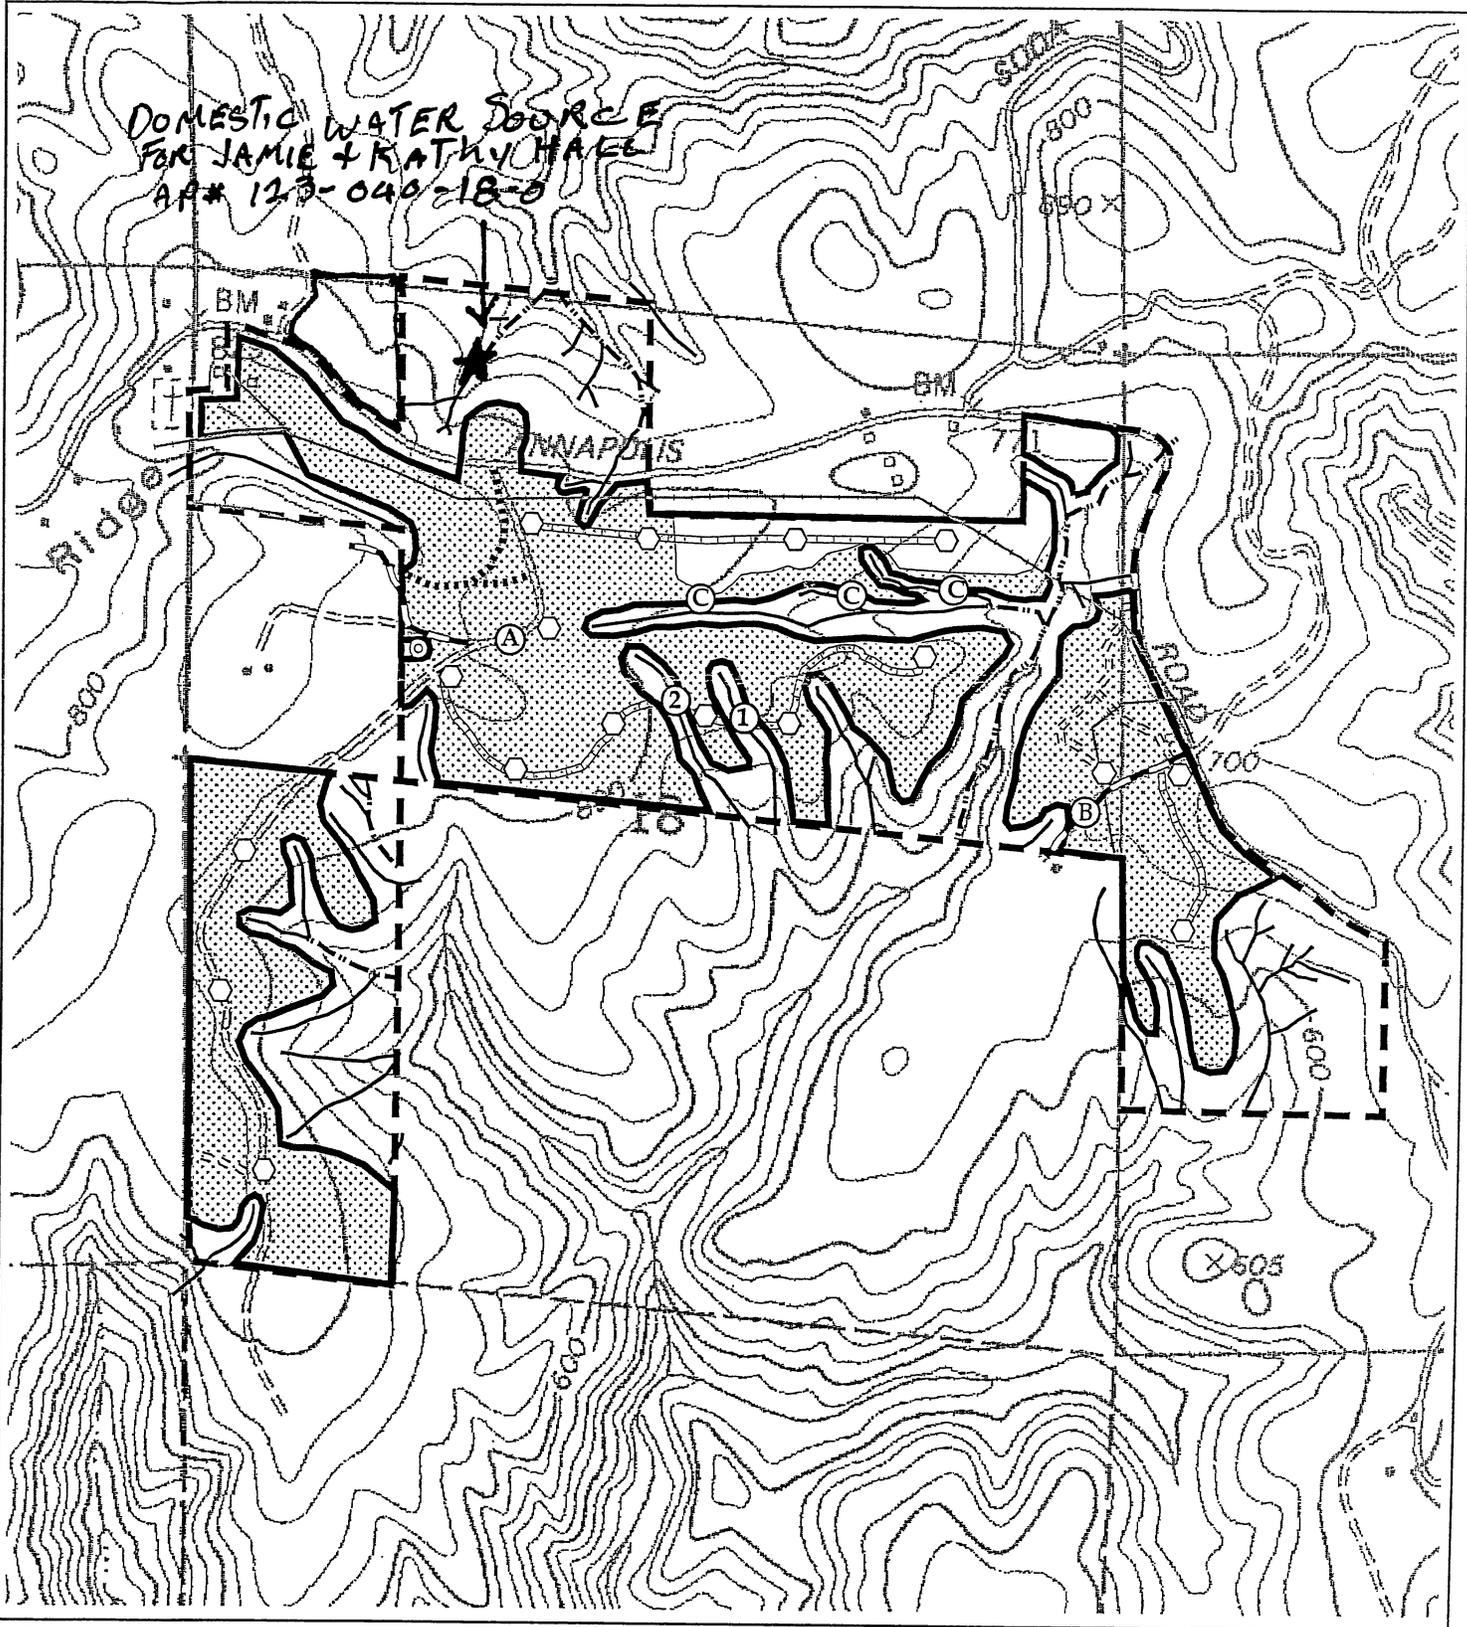

- Property Boundary: - - - - -
- Vineyard Boundary: _____
- THP/Conversion Boundary: [stippled box]
- Existing Permanent Road: _____
- Existing Seasonal Road: - - - - -
- Proposed Temporary Road:
- Proposed Permanent Road: - . - . - .
- Potential Landing: ◡
- Comment Point: ○
- Powerline: _____

Fairfax Timberland Conversion
 DWS Map

December 23, 2004

T10N R13W MDB&M
 Portions of Sections 17&18
 Annapolis 7.5' USGS Quad

- Class II watercourse: - . - . - .
- Class III watercourse: - . - . - .
- Pond: ⊙

Scale 1:12000
 1" = 1000 ft



Robin Joy Wellman
PO Box 6
Annapolis, CA. 95412
707-886-5306

NCRM
PO Box 509
Redwood Valley, CA. 95470
707-485-7211

Sunday, August 26, 2007

Dear North Coast Resource Management/ Jeff Longcrier,

I have marked the water wells that are a part of our property.


For the record, you are still using an older map – which do not show my houses. You will probably want to correct this.

You will also want to address the road, which the map shows that comes across my south east corner. This road is not in the title deeds as an easement. There is no prescriptive right to use it as no one has used this road for the past 25 years. Until you can show me any past representation of legal easement/ legal title by this landowner please remind the employees of NCRM and others who might be involved in the Artesa THP/Conversion process to not use this access as a right of way. I have attached a past letter regarding this same issue.

I have met with Artesa President, Mike Kenton, and their attorney, David Gilbrath. They are very aware of my past concerns. They assured me that I would be contacted when the management team (NRCM) would be reviewing the boundaries of the vineyard and allow for me to walk those same boundaries and review them. They felt it was in their best interest so as to not have to go back and forth to the ‘drawing board’ with my comments and having to make all the needed changes because of my public comments during the review process. I would like this opportunity. It is in the best interest of Artesa and the neighbors to work closely.

Thank you,
Robin Joy Wellman



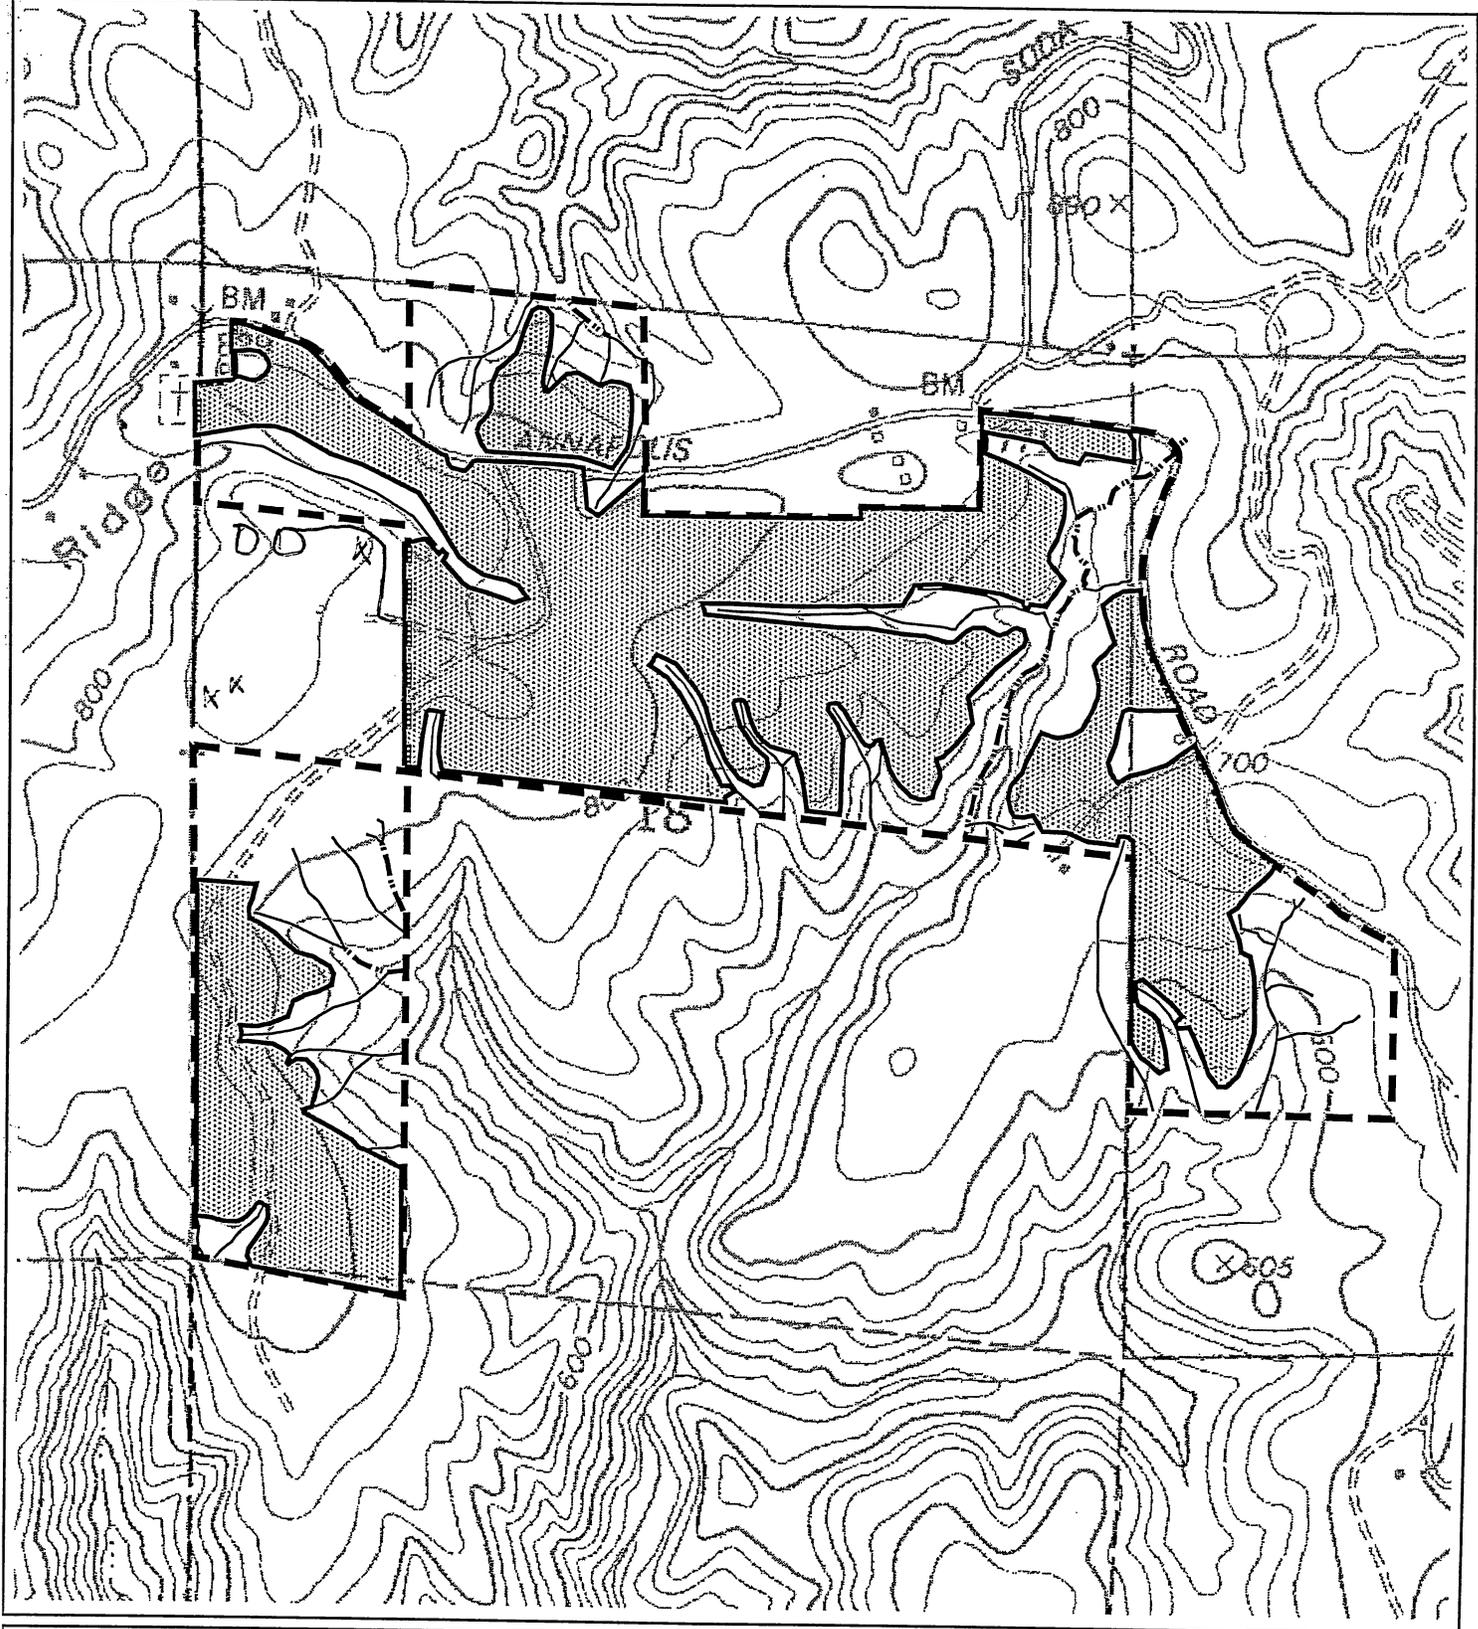

Fairfax Timberland Conversion
DWS Map


August 22, 2007

- Property Boundary: - - - - -
- Project Boundary: [stippled box]
- Class II Watercourse: - - - - -
- Class III Watercourse: _____

T10N R13W MDB&M
Portions of Sections 17&18
Annapolis 7.5' USGS Quad

X water wells

Scale 1:12000
1" = 1000 ft

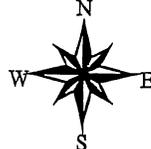

Jeff Longcrier
P.O. Box 435
Calpella, Ca. 95418

August 28, 2007

Dear Sir,

This letter is in response to one we received on August 22nd from your office. If you have any questions please call us at 707-886-5114. If possible the evenings are best or by 8am.

Thank you,


Nancy Duncan

Ron Taeuffer and Tracey Anderson
34175 Annapolis Rd.
Annapolis CA 95412
707-886-5123

August 29, 2007

Jeff Longcrier
Registered Professional Forester #2593
North Coast Resource Management
P.O. Box 435
Calpella CA 95418


Dear Jeff Longcrier

We are owners of parcel # 123-040-017-000. On our 4-acres parcel are 2 wells both located very close to the property line adjacent to the proposed Artesa vineyard site. Our biggest worry is the water level and the water quality, which could be affected by the pesticides used on the vineyard.

Please also take into consideration of where possible to leave trees to filter us from the airborne dirt and dust of vineyard work.

A handwritten signature in cursive script, appearing to read "Tracey Anderson". The signature is fluid and somewhat stylized, with a large initial 'T' and 'A'.

Sincerely : Tracey Anderson

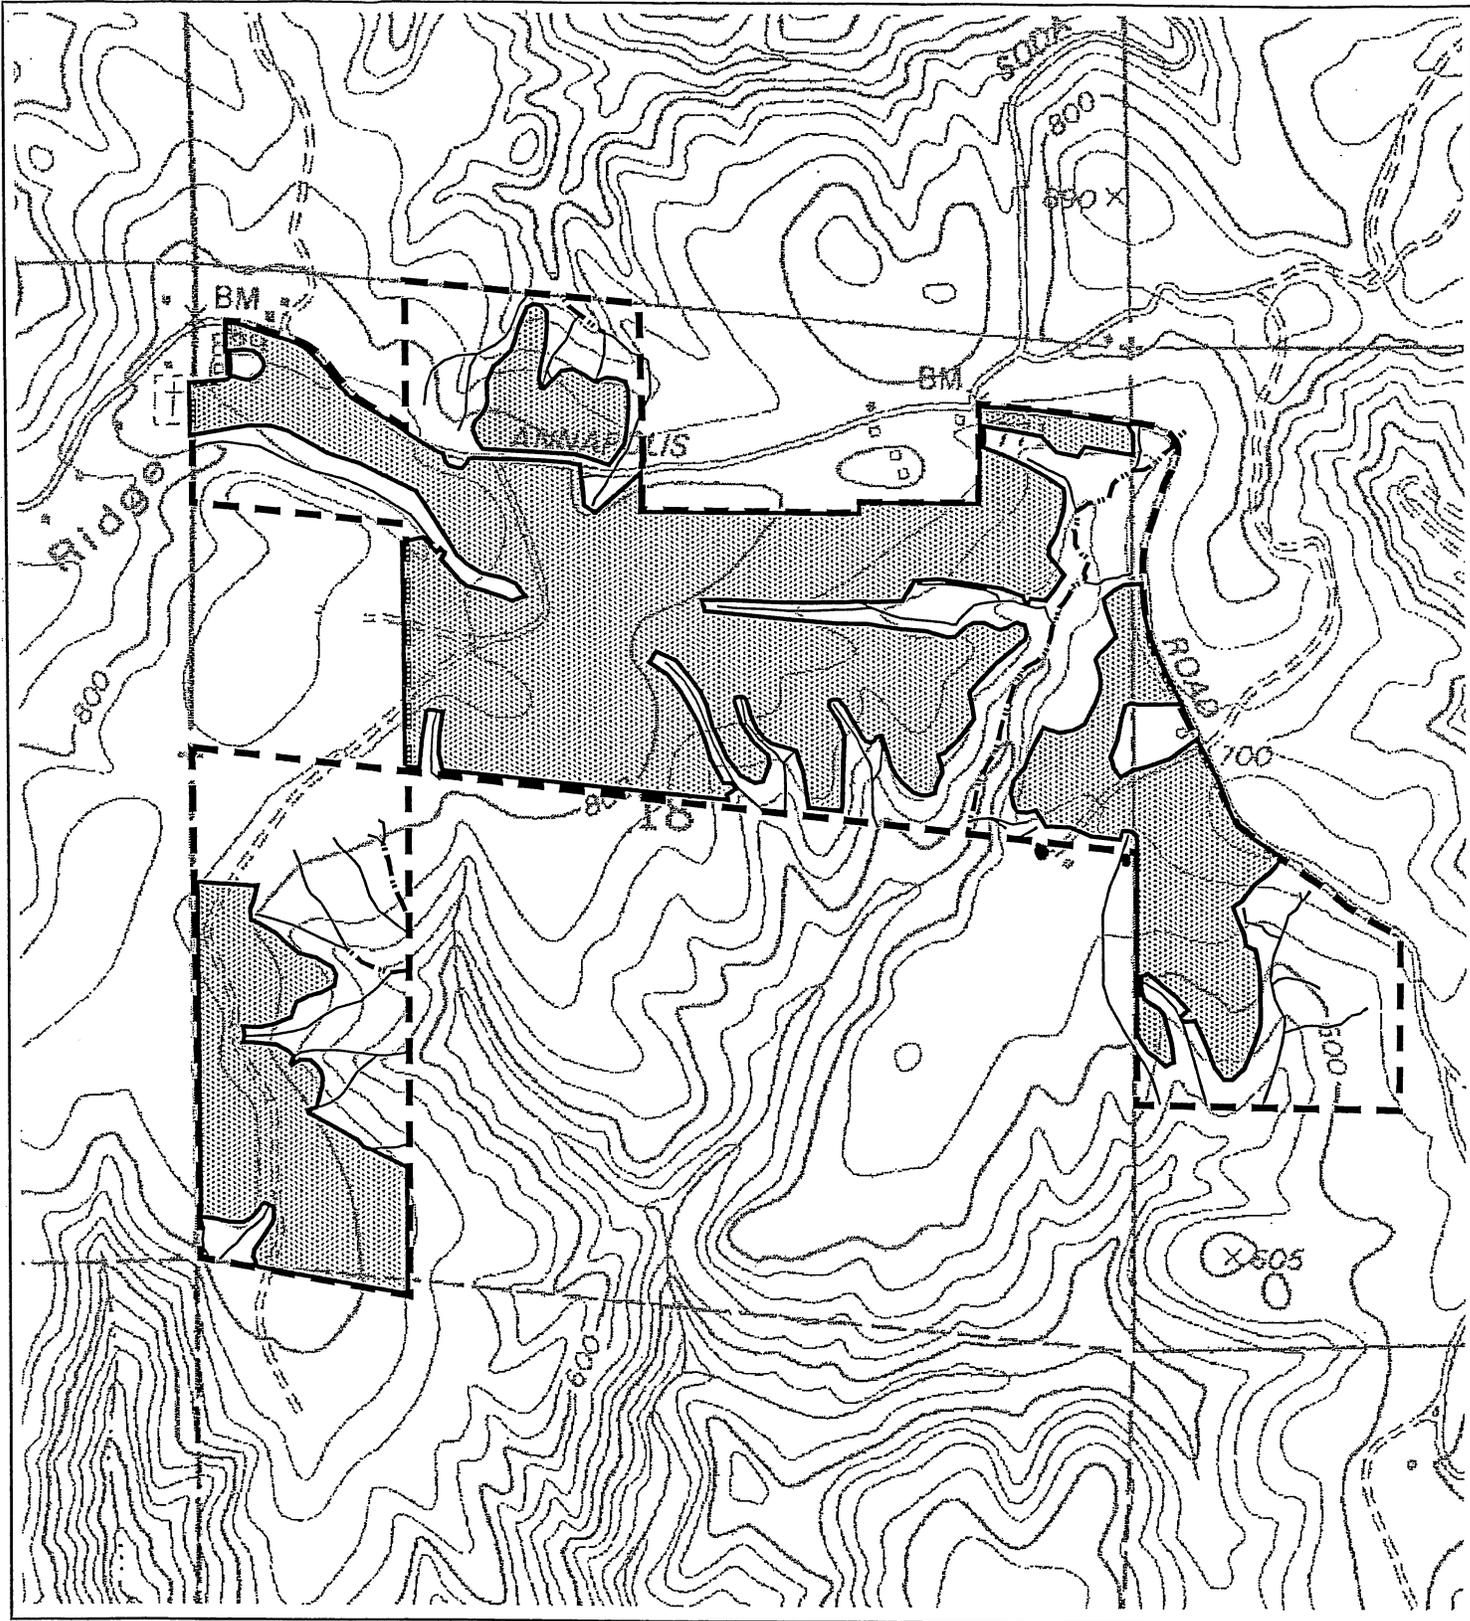

Fairfax Timberland Conversion
DWS Map

August 22, 2007

- Property Boundary: - - - - -
- Project Boundary: [stippled box]
- Class II Watercourse: - - - - -
- Class III Watercourse: _____

T10N R13W MDB&M
Portions of Sections 17&18
Annapolis 7.5' USGS Quad

Scale 1:12000
1" = 1000 ft



AUGUST 29, 2007

NCRM
P.O. BOX 435
CALPELLA, CA. 95418

TO WHOM IT MAY CONCERN:

I LIVE AT 35337 ANNAPOLIS RD, AND RECEIVED YOUR LETTER REGARDING THE FAIRFAX TIMBER HARVEST PLAN.

I AM LIVING JUST TO THE WEST OF THIS DEVELOPMENT, AND I AM VERY CONCERNED FOR MANY REASONS:


- I HAVE A CREEK RUNNING THRU MY PROPERTY WHICH IS A CLASS II WATERCOURSE.
- I AM A 501c3 AND I HAVE ORGANIZED GROUPS CAMPING ON MY PROPERTY, AND WE USE THIS CREEK FOR ENTERTAINMENT.
- THIS WATER IS USED IN PART FOR MY WELL
- THIS WATER IS USED BY MY DOMESTIC PETS
- THIS CREEKS' SURFACE WATER SERVES THE FOREST ON MY PROPERTY
- AND IS HABITAT FOR MANY WILD SALAMANDARS, AND OTHER WATER USING CREATURES.

PLEASE DO NOT REDUCE WATER FLOW, OR CAUSE ANY DEVELOPMENT THAT WOULD IN ANY WAY HARM THIS CREEK, WHICH I DEPEND ON.


ALSO, PLEASE DO NOT CREATE ANY PRODUCE THAT WOULD USE PESTICIDES OR FUNGICIDES.

THANK YOU VERY MUCH FOR PAYING ATTENTION TO THE NEEDS OF THE COMMUNITY.

NANCY DEW
35337 ANNAPOLIS RD.
ANNAPOLIS, CA. 95412

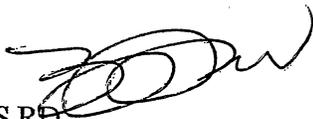

P.O. BOX 55 FOR MAIL.

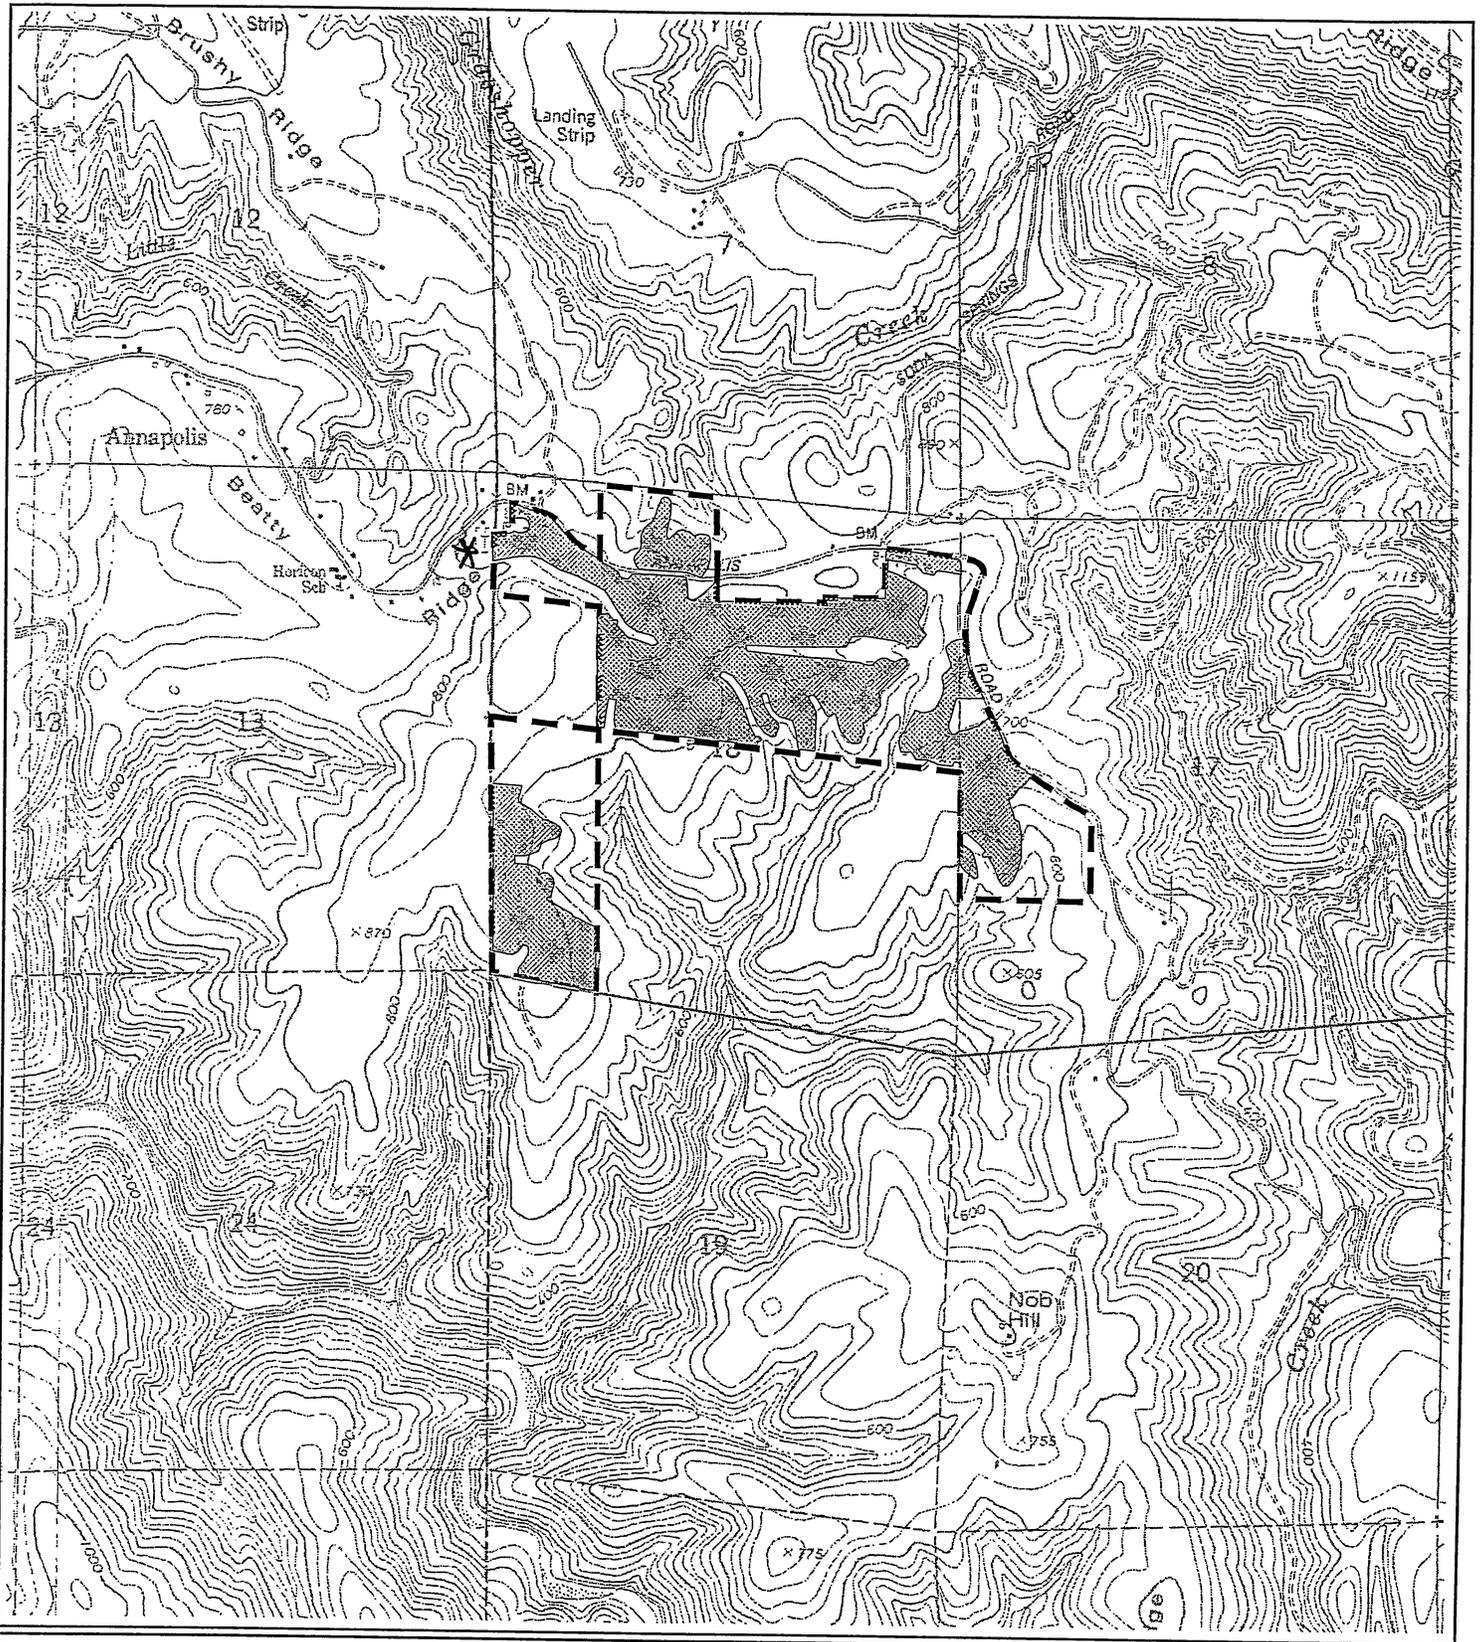

Fairfax Timberland Conversion

August 20, 2007

Vicinity Map

* 35337 Annapolis Rd,

Property Boundary: - - - - -
 Project Area: [shaded box]

T10N R13W MDB&M
 Portions of Sections 17&18
 Annapolis 7.5' USGS Quad

Scale 1:24000
 1" = 2000 ft

